







- ① THESE EXISTING HOT AND COLD WATER RISERS ARE FED FROM THE TOP FLOORS. MAKE REQUIRED OFFSET IN THE 7TH FLOOR CEILING AND THE 6TH FLOOR CEILING TO KEEP THE RISERS INTACT.
- ② EXISTING SOIL/WASTE STACK
- ③ EXISTING HOT AND COLD WATER RISERS
- ④ CONNECT TO PATIENT HEADWALL. ROUGH-IN IN ACCORDANCE WITH MANUF. SHOP DWGS.
- ⑤ CONNECT TO EX. M.SP H AND CW FOR 1/2" H. & C.W. FOR P528(1) AND FOR 1/2" VALVED C.W. FOR ICE MACHINE

2 PARTIAL 8TH FLOOR NEW WORK PLAN
SCALE: 1/8"=1'-0"

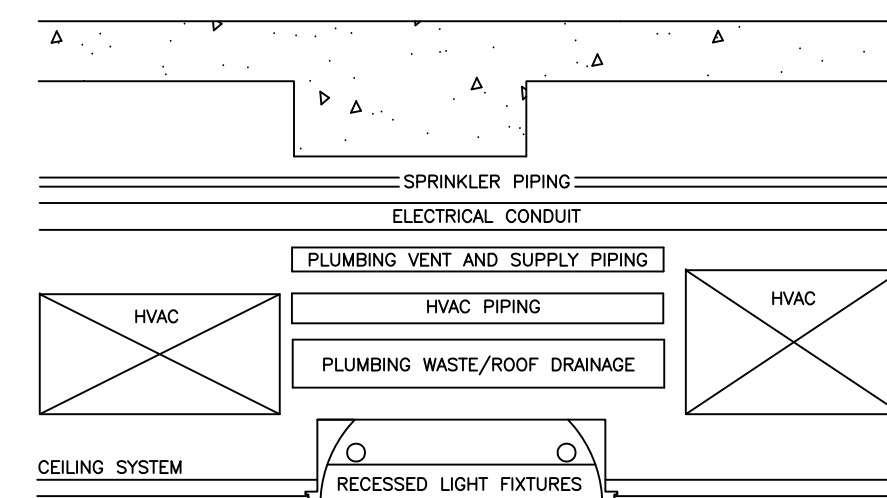

FULLY SPRINKLERED
FOR CONSTRUCTION

		KEY PLAN: 		STAMP: 		CONSULTANTS:  NIKATECHNOLOGIES, INC. Engineering and Management Consultants 11400 Rockville Pike, Ste 505 N. Bethesda, MD 20852 p: 301.770.3520 f: 301.770.3521 www.nikatechnologies.com		ARCHITECT/ENGINEERS:  11000 West Park Place • Milwaukee WI 53224 • Tel 414 359-3060 • Fax 414 359-3070 www.prarch.com		Drawing Title PLUMBING AND FIRE PROTECTION 7TH FLOOR 7E - NEW WORK PLAN		Project Title RENOVATE INPATIENT MEDICAL/SURGICAL WARD 7E		Project Number R636A8-10-001		Office of Construction and Facilities Management  Department of Veterans Affairs	
								Approved: Project Director		Location Iowa City VA Medical Center		Building Number 1		Drawing Number 1-P3 Dwg. 36 of 44			
Revisions:		Date								Date 07/07/2009		Checked JN		Drawn GO			